

2019 DRAFTING REQUEST

Bill

For: Roger Roth (608) 266-0718 Drafter: zwyatt
 By: Michael Secondary Drafters:
 Date: 10/31/2018 May Contact:

Same as LRB:

Submit via email: YES
 Requester's email: Sen.Roth@legis.wisconsin.gov
 Carbon copy (CC) to: zachary.wyatt@legis.wisconsin.gov
 eric.mueller@legis.wisconsin.gov

Pre Topic:

No specific pre topic given

Topic:

Designating and marking Michael G. Ellis Memorial Interchange

Instructions:

See attached

Drafting History:


| <u>Vers.</u> | <u>Drafted</u> | <u>Reviewed</u> | <u>Submitted</u> | <u>Jacketed</u> | <u>Required</u> |
|--------------|----------------------|-----------------------|----------------------|---------------------|-----------------|
| /? | zwyatt 10/31/2018 | kfollett 11/2/2018 | | | |
| /P1 | | | mbarman 11/2/2018 | | State |
| /1 | | | dwalker 1/7/2019 | dwalker 1/7/2019 | State |

per ZDW

FE Sent For:

<END>

→ At Intro.

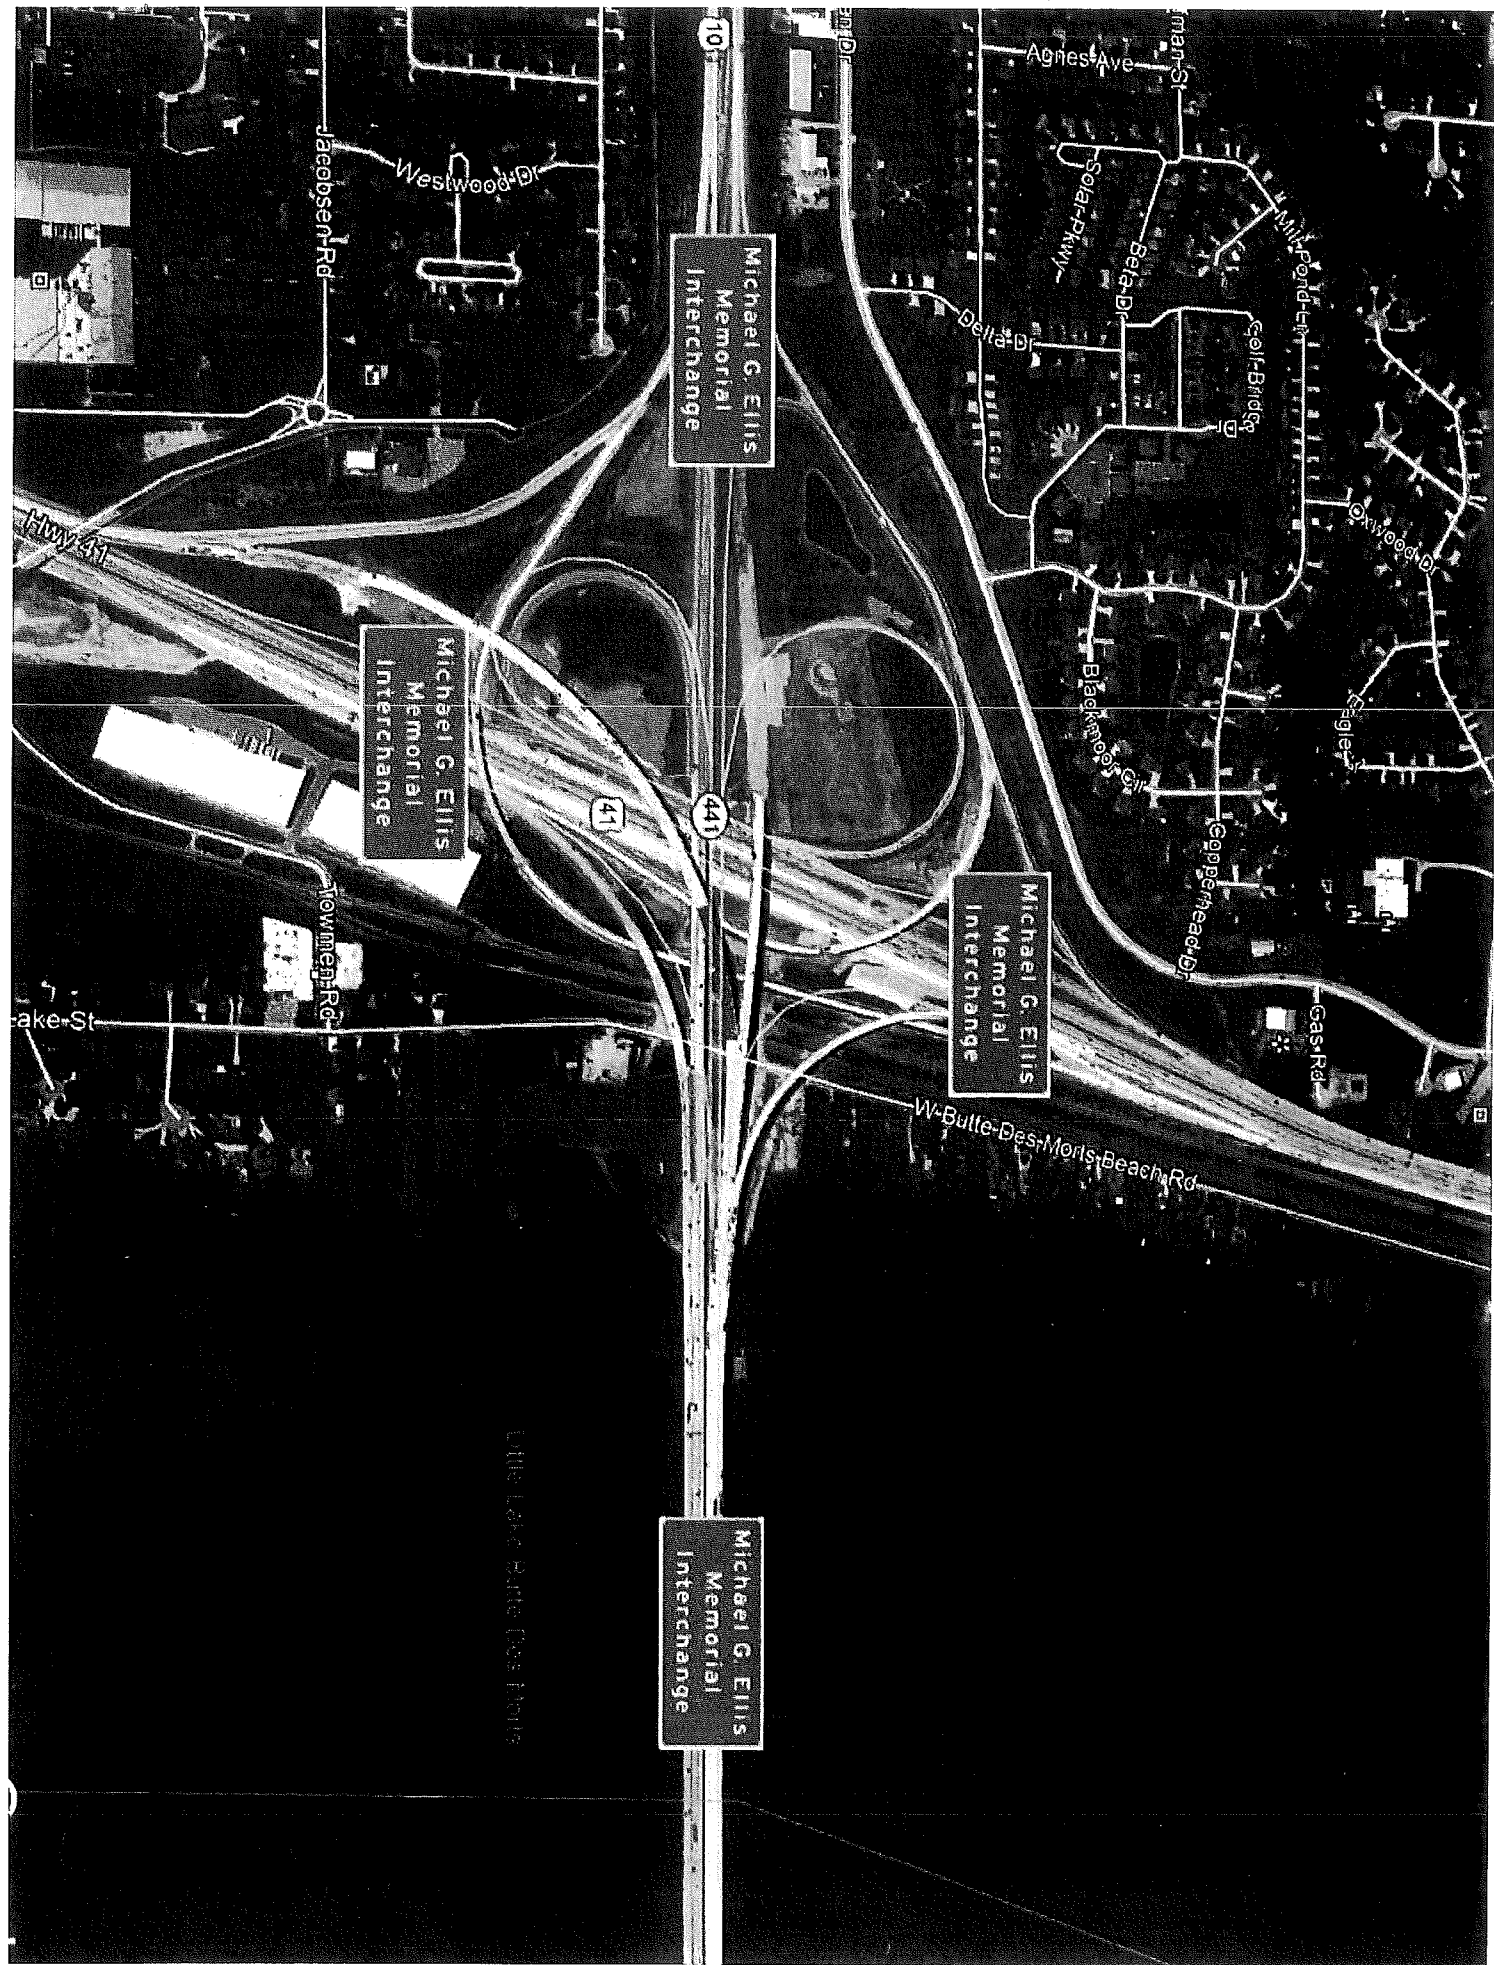

Michael G. Ellis
Memorial
Interchange

Michael G. Ellis
Memorial
Interchange

Michael G. Ellis
Memorial
Interchange

Michael G. Ellis
Memorial
Interchange






Little Lake Park (Doss Park)

SIGNING NOTES

DO NOT HAVE AN ENGINEER REVIEW THE ASSOCIATION SIGNS. ASSURE THAT THE ASSOCIATION SIGNS ARE SET CORRECTLY, INCLUDING THE ATTENTION SIGNS. ON THE ASSOCIATION SIGNS, CONTACT THE ASSOCIATION TO CORRECT ANY ERRORS. MAINTAIN THESE SIGNS. CONTACT THE ASSOCIATION TO REMOVE OR REPLACE SIGNS. IN ADVANCE TO COORDINATE WORKING.

THE CONTRACTOR SHALL BE RESPONSIBLE FOR ANY DAMAGE TO THESE SIGNS.

* FOR NUMBER OF ALUMINA + BEAMS (BEAMS) FROM SIGN PANEL, CONNECTION AND SUPPORT MEMBERS / SPACERS, PLEASE REFERENCE THE SIGN STRUCTURE DESIGN PLAN SHEETS FOR THE LISTED SIGN NUMBER WITH THIS PLAN SET.

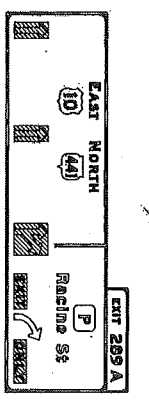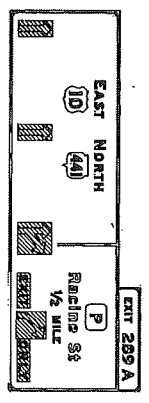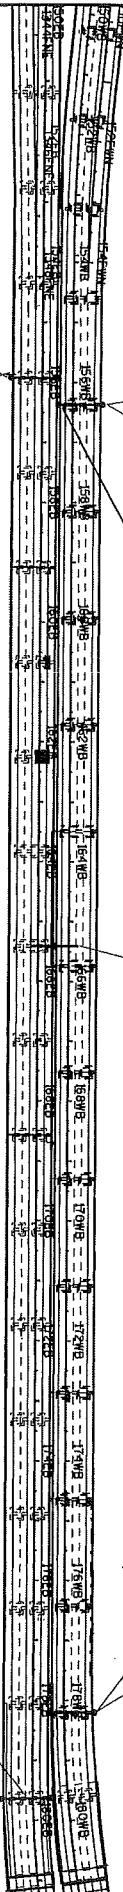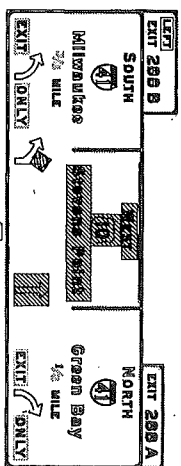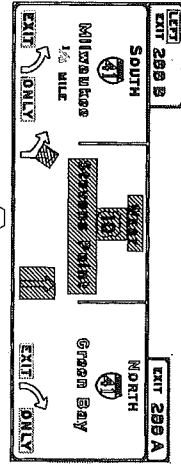

- SIGN-PLACE NEW
- SIGN-REMOVE EXISTING
- BUTTERFLY
- CANTILEVER
- SIGN BRIDGE
- SIGN POSTS
- STEEL POSTS


UNCOVER AS SHOWN

UNCOVER AS SHOWN

PLAN SHEET PRODUCED BY WISDOT-NE REGION

PROJECT NO: 1517-07-80 HWY: USH 10 COUNTY: WINNEBAGO PERMANENT SIGNING SHEET E

FILE NAME: I:\Projects\1517-07-80\1517-07-80_S11.dwg PLOT DATE: 04-06-2015 09:30 PLOT BY: coppers PLOT NAME: PLOT SCALE: 1/8"=1'-0" WISDOT/CADDSS SHEET 42

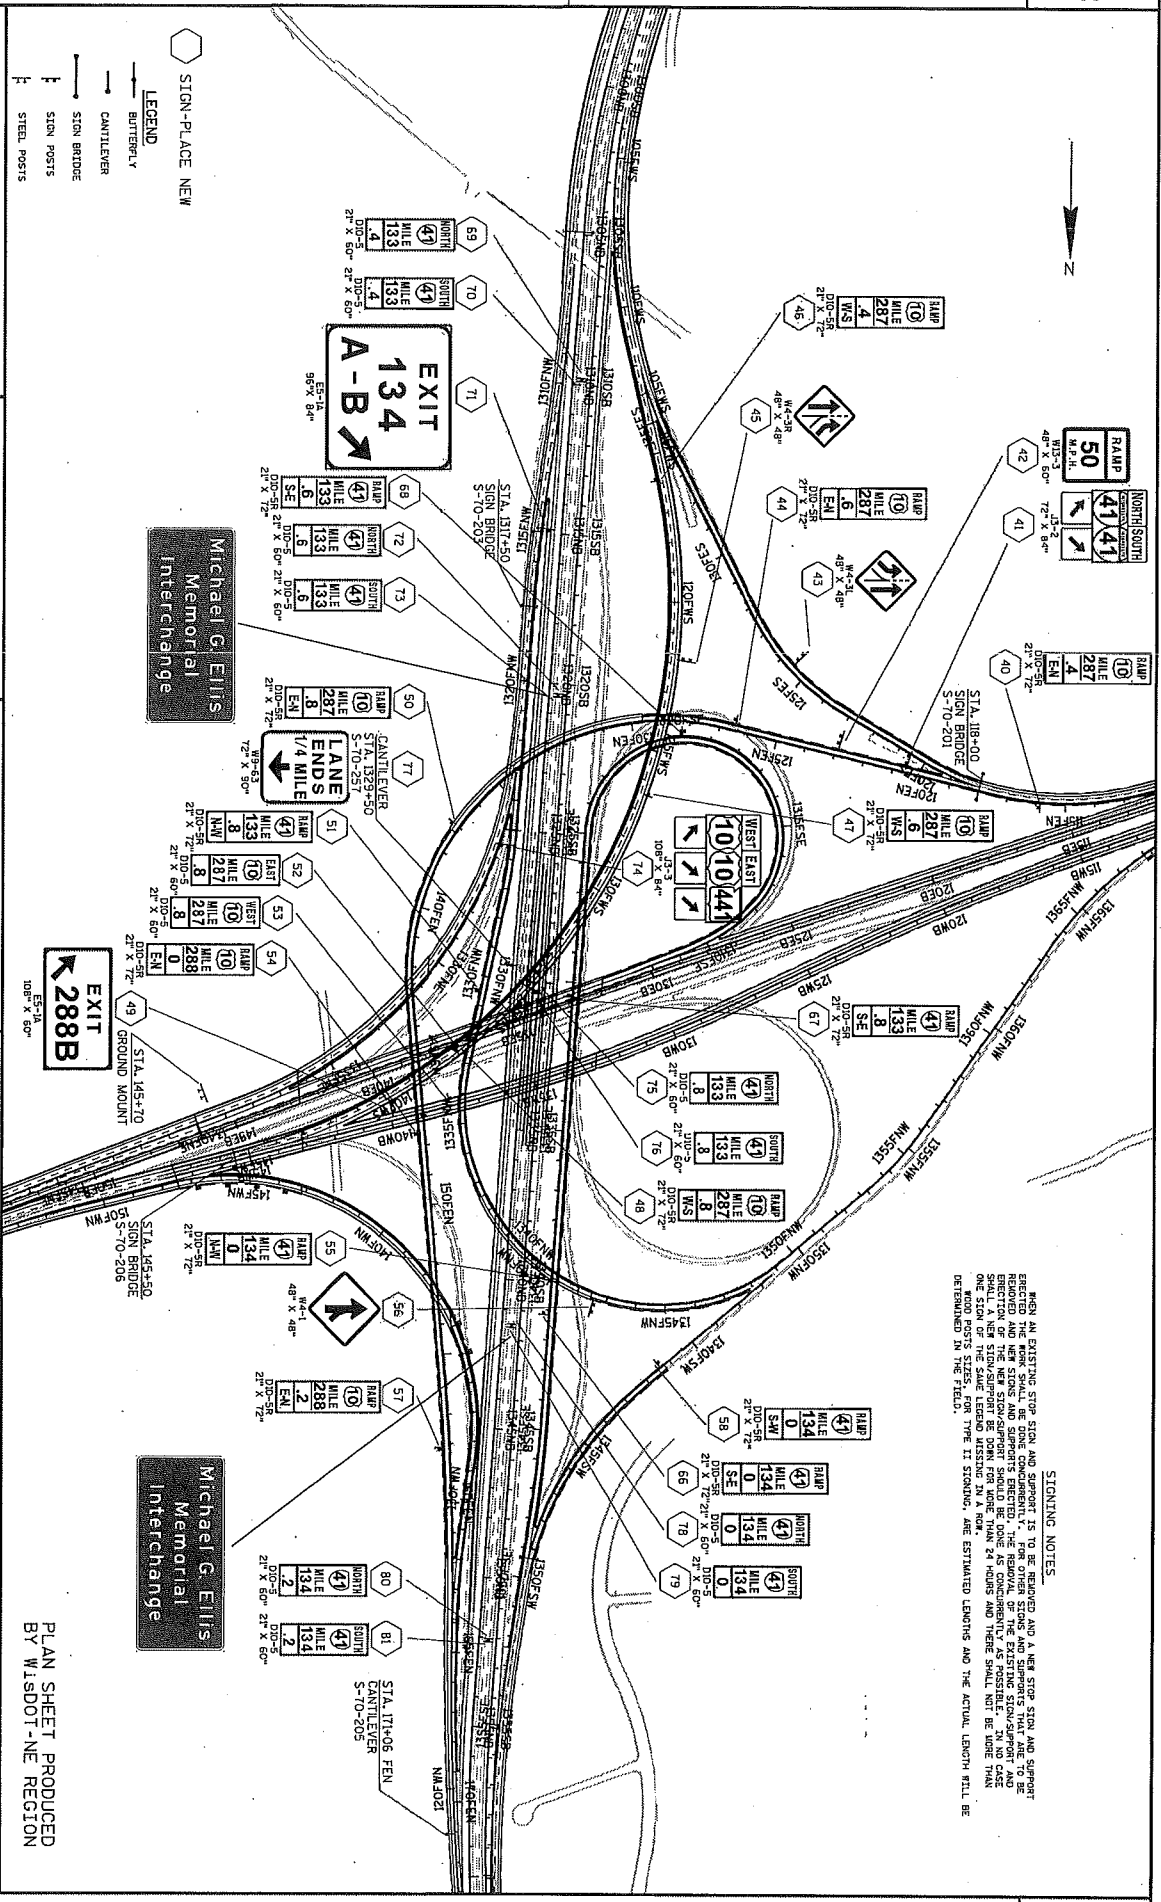

SIGNING NOTES.

WHEN AN EXISTING STOP SIGN AND SUPPORT IS TO BE REMOVED AND A NEW STOP SIGN AND SUPPORT ERRECTED THE WORK SHALL BE DONE CONCURRENTLY. FOR OTHER SIGNS AND SUPPORTS THAT ARE TO BE REMOVED AND REPLACED THE EXISTING SIGN AND SUPPORT SHALL BE REMOVED AND THE NEW SIGN AND SUPPORT SHALL A NEW SIGN/SUPPORT BE DONE FOR MORE THAN 24 HOURS AND THERE SHALL NOT BE MORE THAN ONE ROAD POST SIZES FOR THE II SIGNING. ARE ESTIMATED LENGTHS AND THE ACTUAL LENGTH SHALL BE DETERMINED IN THE FIELD.


- LEGEND**
- SIGN-PLACE NEW
 - BUTTERFLY
 - CANTILEVER
 - SIGN BRIDGE
 - STEEL POSTS

PROJECT NO: 1517-07-80 COUNTY: WINNEBAGO PERMANENT SIGNING SHEET E

HWY: USH 10 PLOT DATE: 04-AUG-2015 08:30 PLOT NAME: PLOT SCALE: 400:1

FILE NAME: N:\SPDR\OFFICE\CONTRING\PROJECTS\1517-07-80 5TH 441-USE 10 WINNEBAGO CAD\23201.DWG

PLAN SHEET PRODUCED BY WISDOT-NE REGION

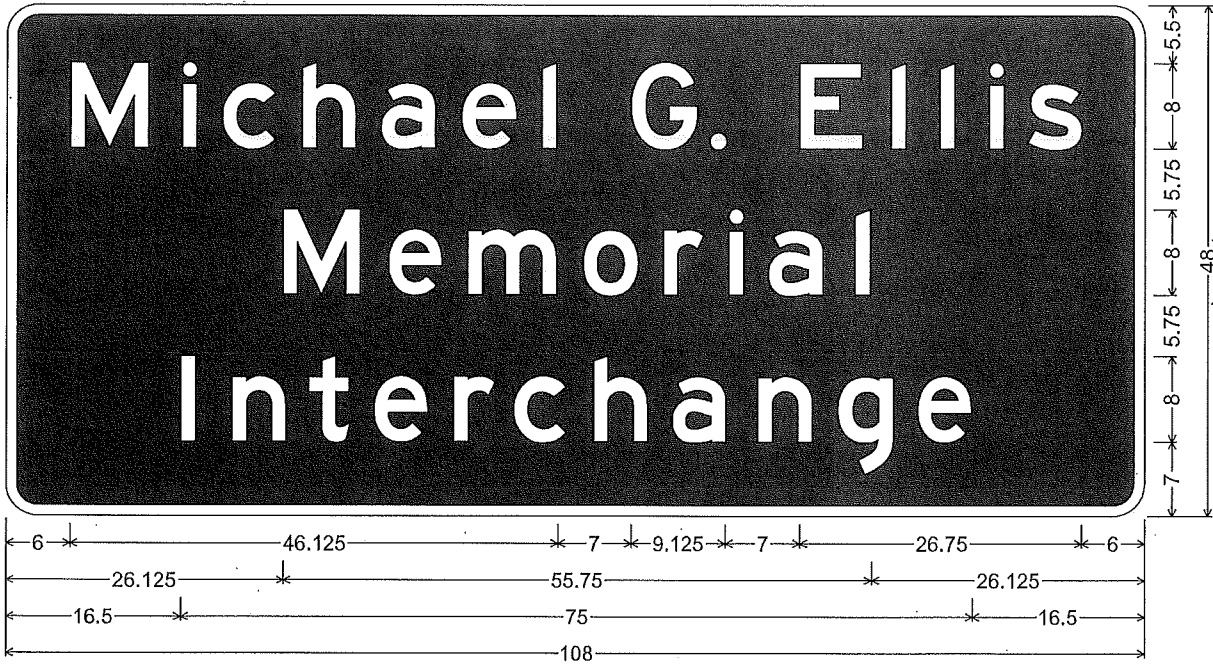

Identifier : D1-3
 3.000" Radius, 1.000" Border, White on Green;
 "Michael" E; "G." E 80% spacing; "Ellis" E; "Memorial" E; "Interchange" E;



PRELIMINARY DRAFT - NOT READY FOR INTRODUCTION

1 AN ACT ...; **relating to:** designating and marking a highway interchange in
2 Winnebago County as the Michael G. Ellis Memorial Interchange.

Analysis by the Legislative Reference Bureau

This bill directs the Department of Transportation to designate and, upon receipt of sufficient contributions from interested parties, mark the interchange of I 41, USH 10, and STH 441 in Winnebago County as the "Michael G. Ellis Memorial Interchange."

For further information see the **state** fiscal estimate, which will be printed as an appendix to this bill.

The people of the state of Wisconsin, represented in senate and assembly, do enact as follows:

3 SECTION 1. 84.1052 of the statutes is created to read:


4 **84.1052 Michael G. Ellis Memorial Interchange.** (1) The department
5 shall designate and, subject to sub. (2), mark the interchange of I 41, USH 10, and
6 STH 441 in Winnebago County as the Michael G. Ellis Memorial Interchange.

7 (2) Upon receipt of sufficient contributions from interested parties, including
8 any county, city, village, or town, to cover the costs of erecting and maintaining

1 markers for the interchange specified in sub. (1) to clearly identify the designation
2 of the interchange as the "Michael G. Ellis Memorial Interchange," the department
3 shall erect and maintain the markers. No state funds, other than from the receipt
4 of contributions under this subsection, may be expended for the erection or
5 maintenance of the markers.

6

(END)

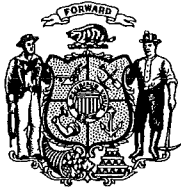

State of Wisconsin
2019 - 2020 LEGISLATURE

LRB-0681/PY /1
ZDW:kjf

PRELIMINARY DRAFT - NOT READY FOR INTRODUCTION

NO
CHANGES

1 **AN ACT** *to create* 84.1052 of the statutes; **relating to:** designating and marking
2 a highway interchange in Winnebago County as the Michael G. Ellis Memorial
3 Interchange.

Analysis by the Legislative Reference Bureau

This bill directs the Department of Transportation to designate and, upon receipt of sufficient contributions from interested parties, mark the interchange of I 41, USH 10, and STH 441 in Winnebago County as the "Michael G. Ellis Memorial Interchange."

For further information see the *state* fiscal estimate, which will be printed as an appendix to this bill.

The people of the state of Wisconsin, represented in senate and assembly, do enact as follows:

4 **SECTION 1.** 84.1052 of the statutes is created to read:
5 **84.1052 Michael G. Ellis Memorial Interchange.** (1) The department
6 shall designate and, subject to sub. (2), mark the interchange of I 41, USH 10, and
7 STH 441 in Winnebago County as the Michael G. Ellis Memorial Interchange.

